




DRAWN BY: JM

ROOFSCREEN MFG., INC.
347 CORAL STREET
SANTA CRUZ, CA 95060

PRINT DATE: 08/19/2016

REV. DATE: 08/19/2016

SCALE: NTS

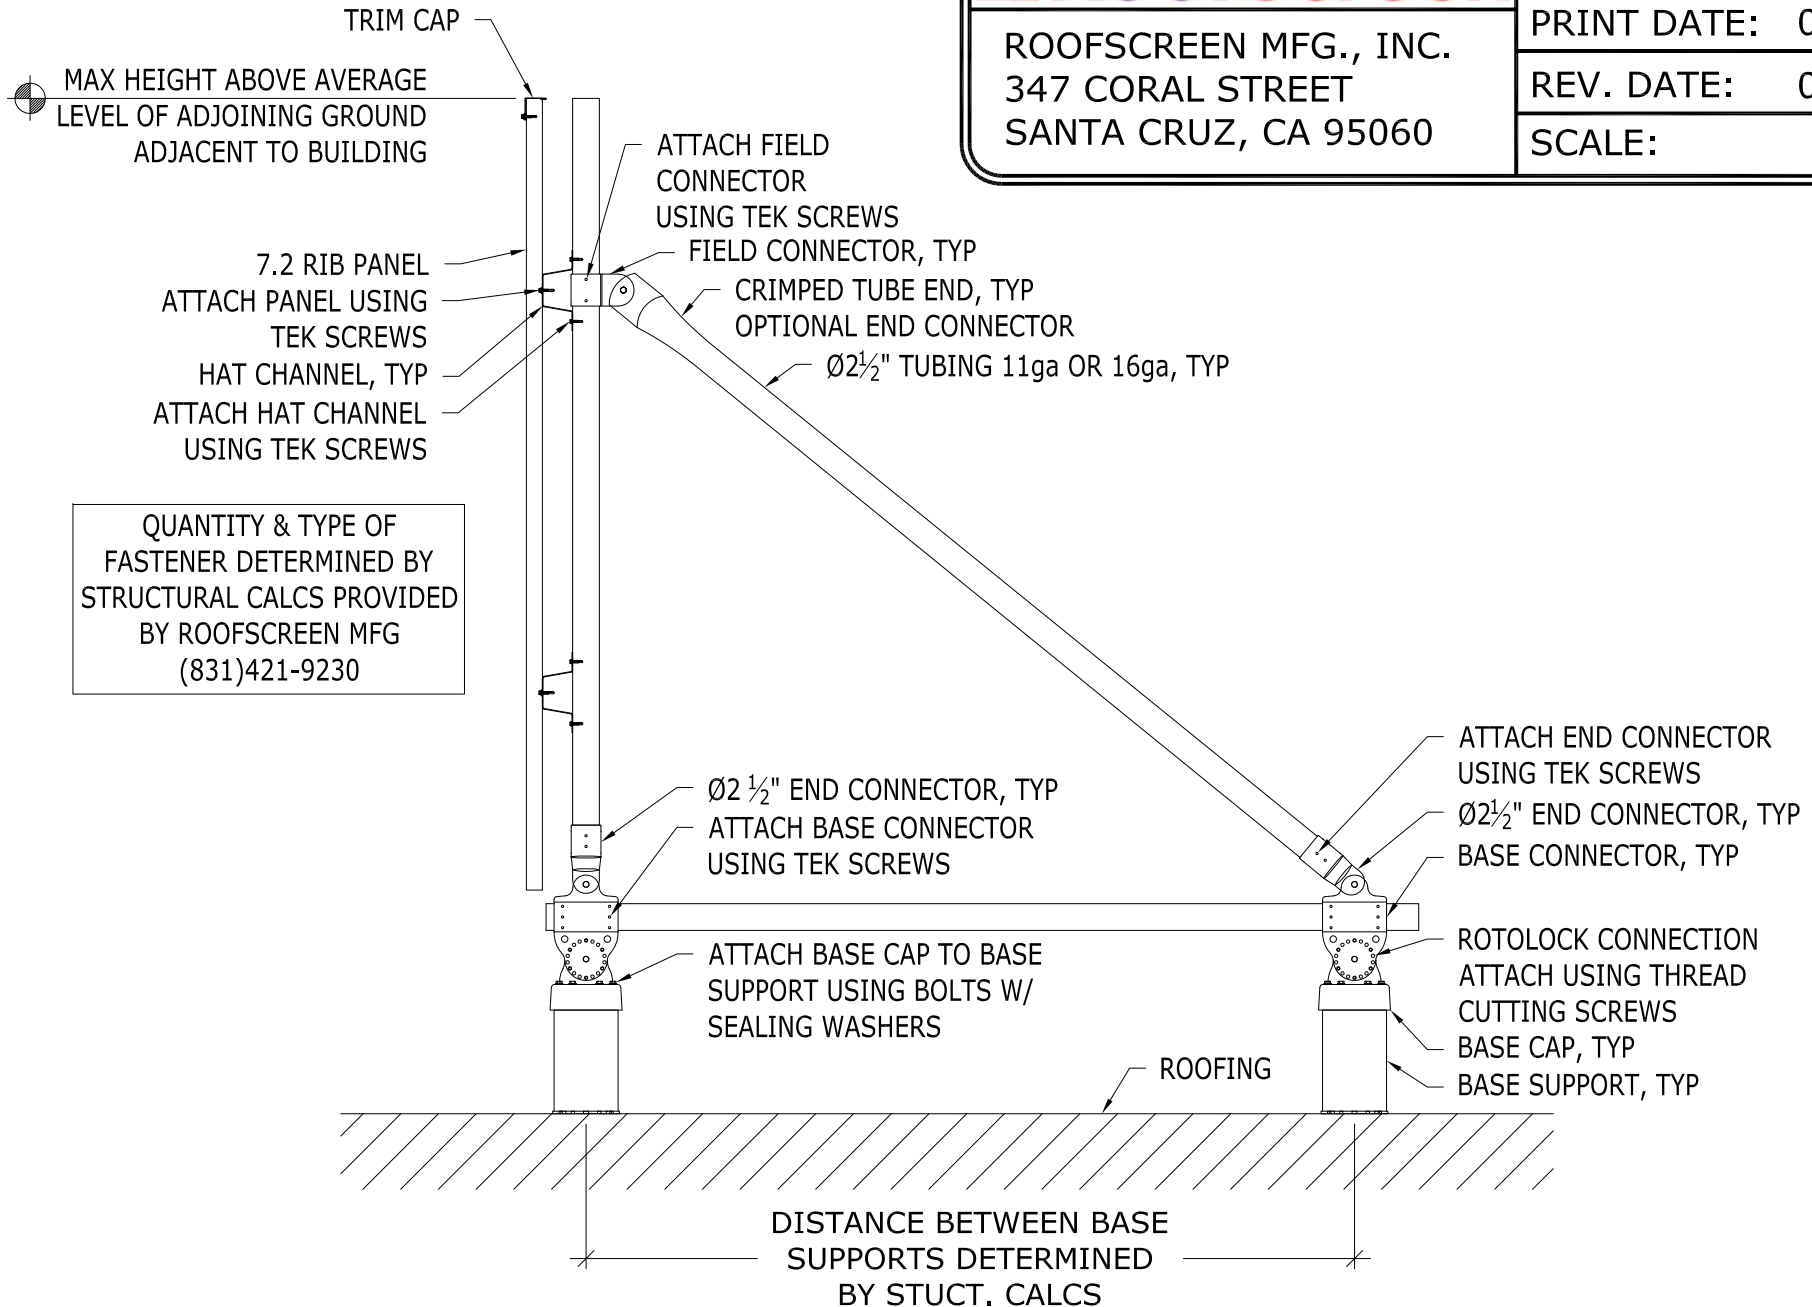

ROOFSCREEN NC3 FRAME




DRAWN BY: JM

ROOFSCREEN MFG., INC.
347 CORAL STREET
SANTA CRUZ, CA 95060

PRINT DATE: 08/19/2016

REV. DATE: 08/19/2016

SCALE: NTS

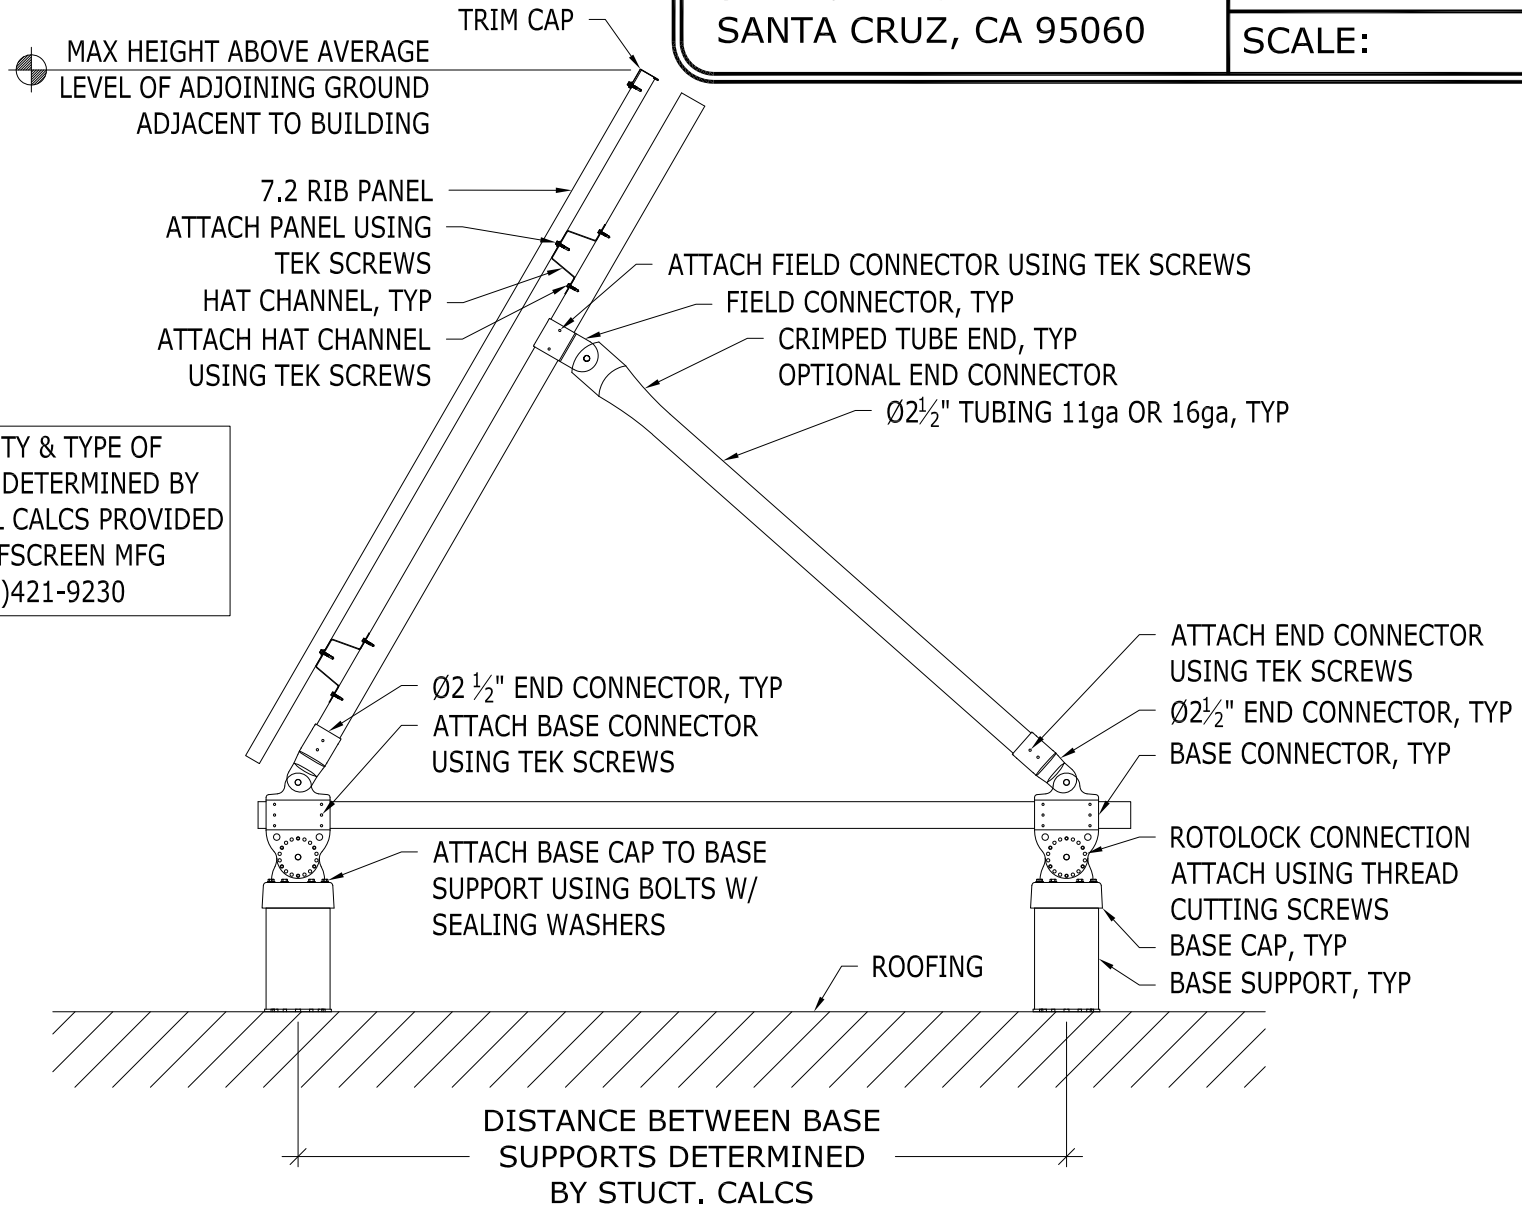

QUANTITY & TYPE OF FASTENER DETERMINED BY STRUCTURAL CALCS PROVIDED BY ROOFSCREEN MFG (831)421-9230

ROOFSCREEN NC3 FRAME