




DRAWN BY: JM

ROOFSCREEN MFG., INC.
347 CORAL STREET
SANTA CRUZ, CA 95060

PRINT DATE: XX/XX/XXXX

REV. DATE: XX/XX/XXXX

SCALE: NTS

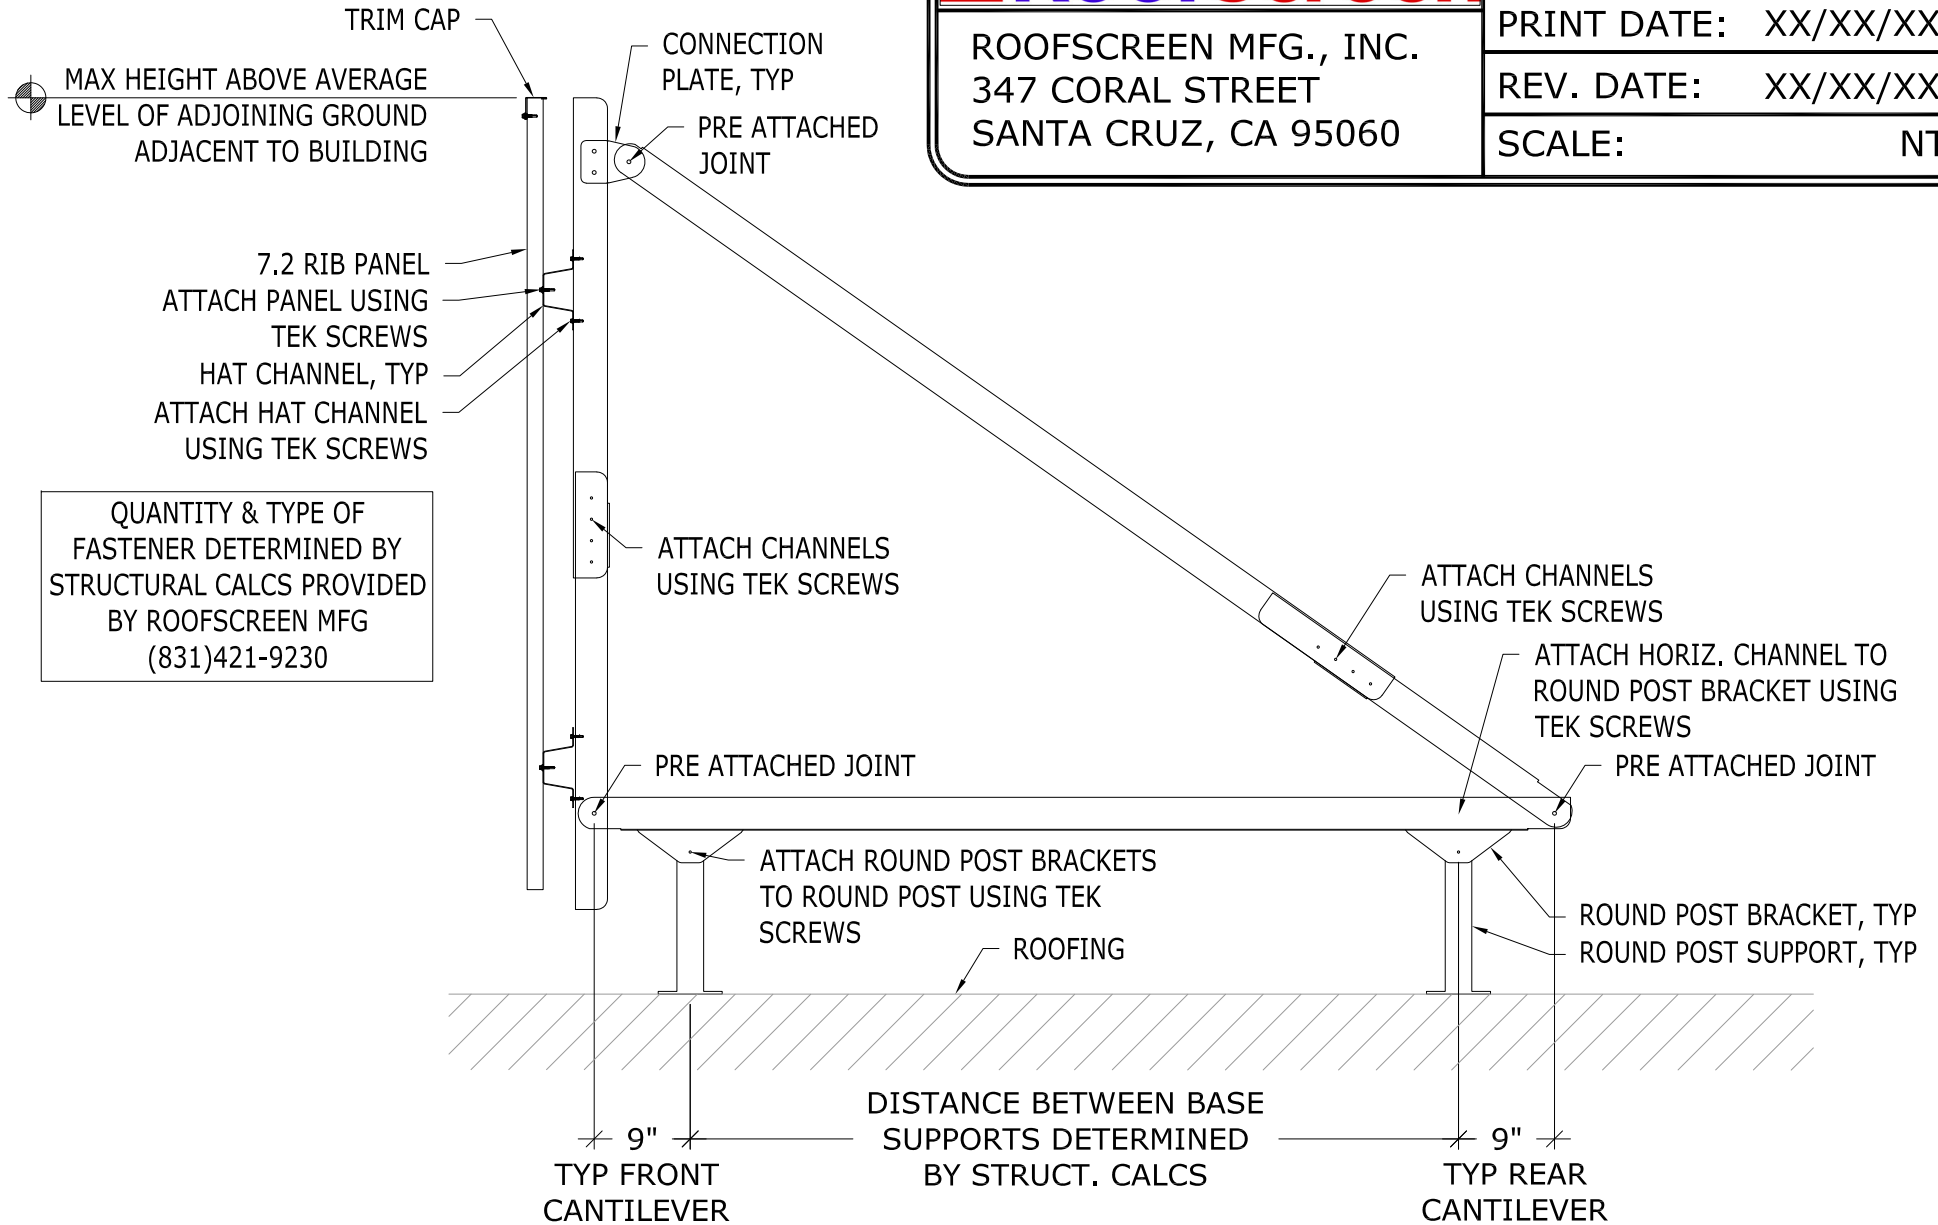

QUANTITY & TYPE OF FASTENER DETERMINED BY STRUCTURAL CALCS PROVIDED BY ROOFSCREEN MFG (831)421-9230

ROOFSCREEN QUICKSCREEN FRAME

QUICKSCREEN KITS

QSA8424



QSA8448



QSA8472



QSA8496



QSA7224



QSA7248



QSA7272



QSA7296



QSA6024



QSA6048



QSA6072



QSA6096



QSA5124



QSA5148



QSA5172



QSA5196

