




ROOFSCREEN MFG., INC.
347 CORAL STREET
SANTA CRUZ, CA 95060

DRAWN BY: JM

PRINT DATE: 08/20/2018

REV. DATE: 08/20/2018

SCALE: NTS

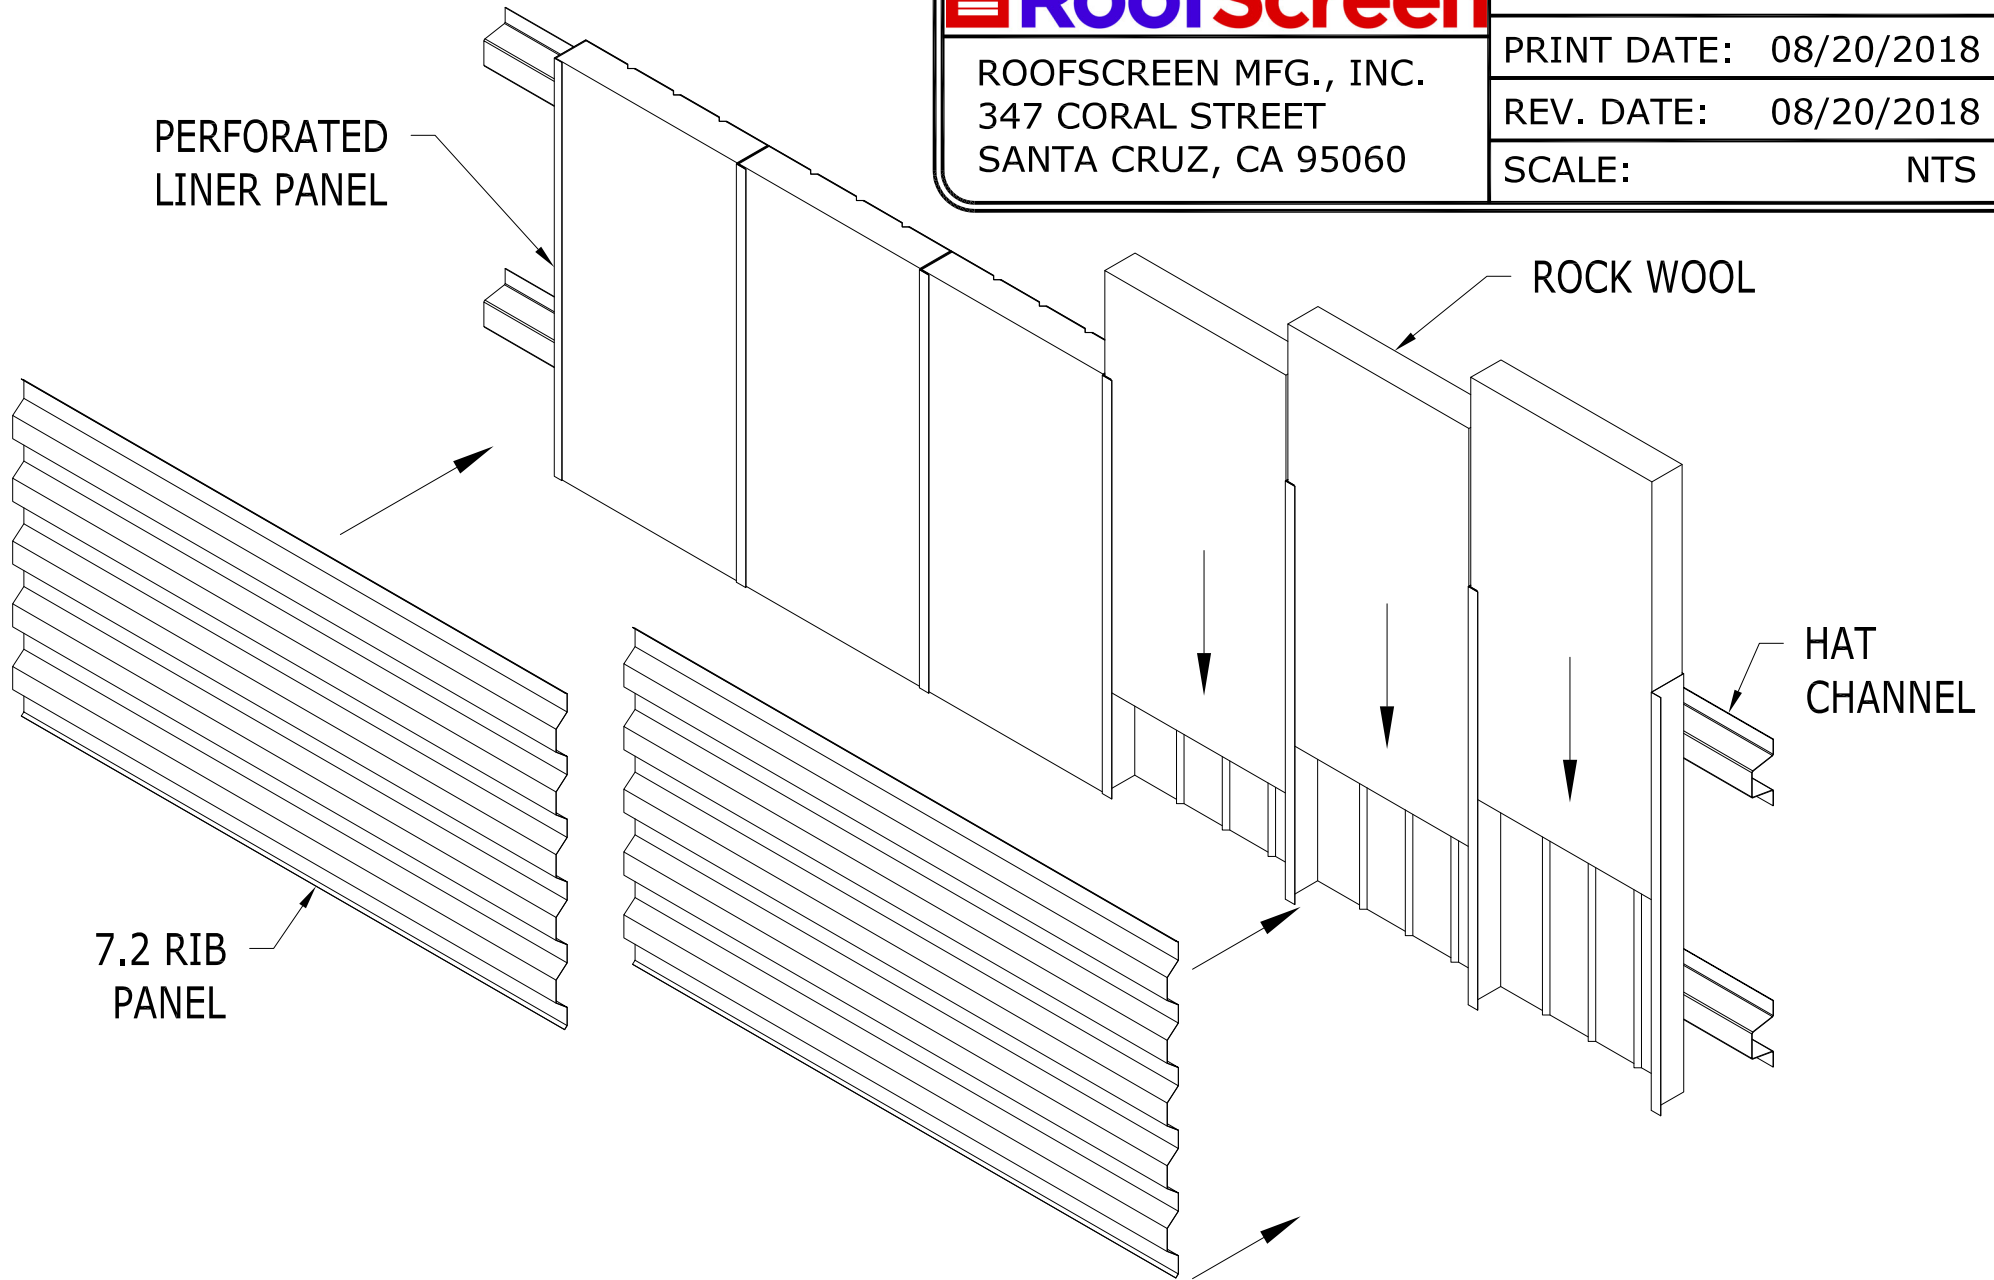

HORIZONTAL SOUND GUARD ASSEMBLY




ROOFSCREEN MFG., INC.
347 CORAL STREET
SANTA CRUZ, CA 95060

DRAWN BY: JM

PRINT DATE: 08/20/2018

REV. DATE: 08/20/2018

SCALE: NTS

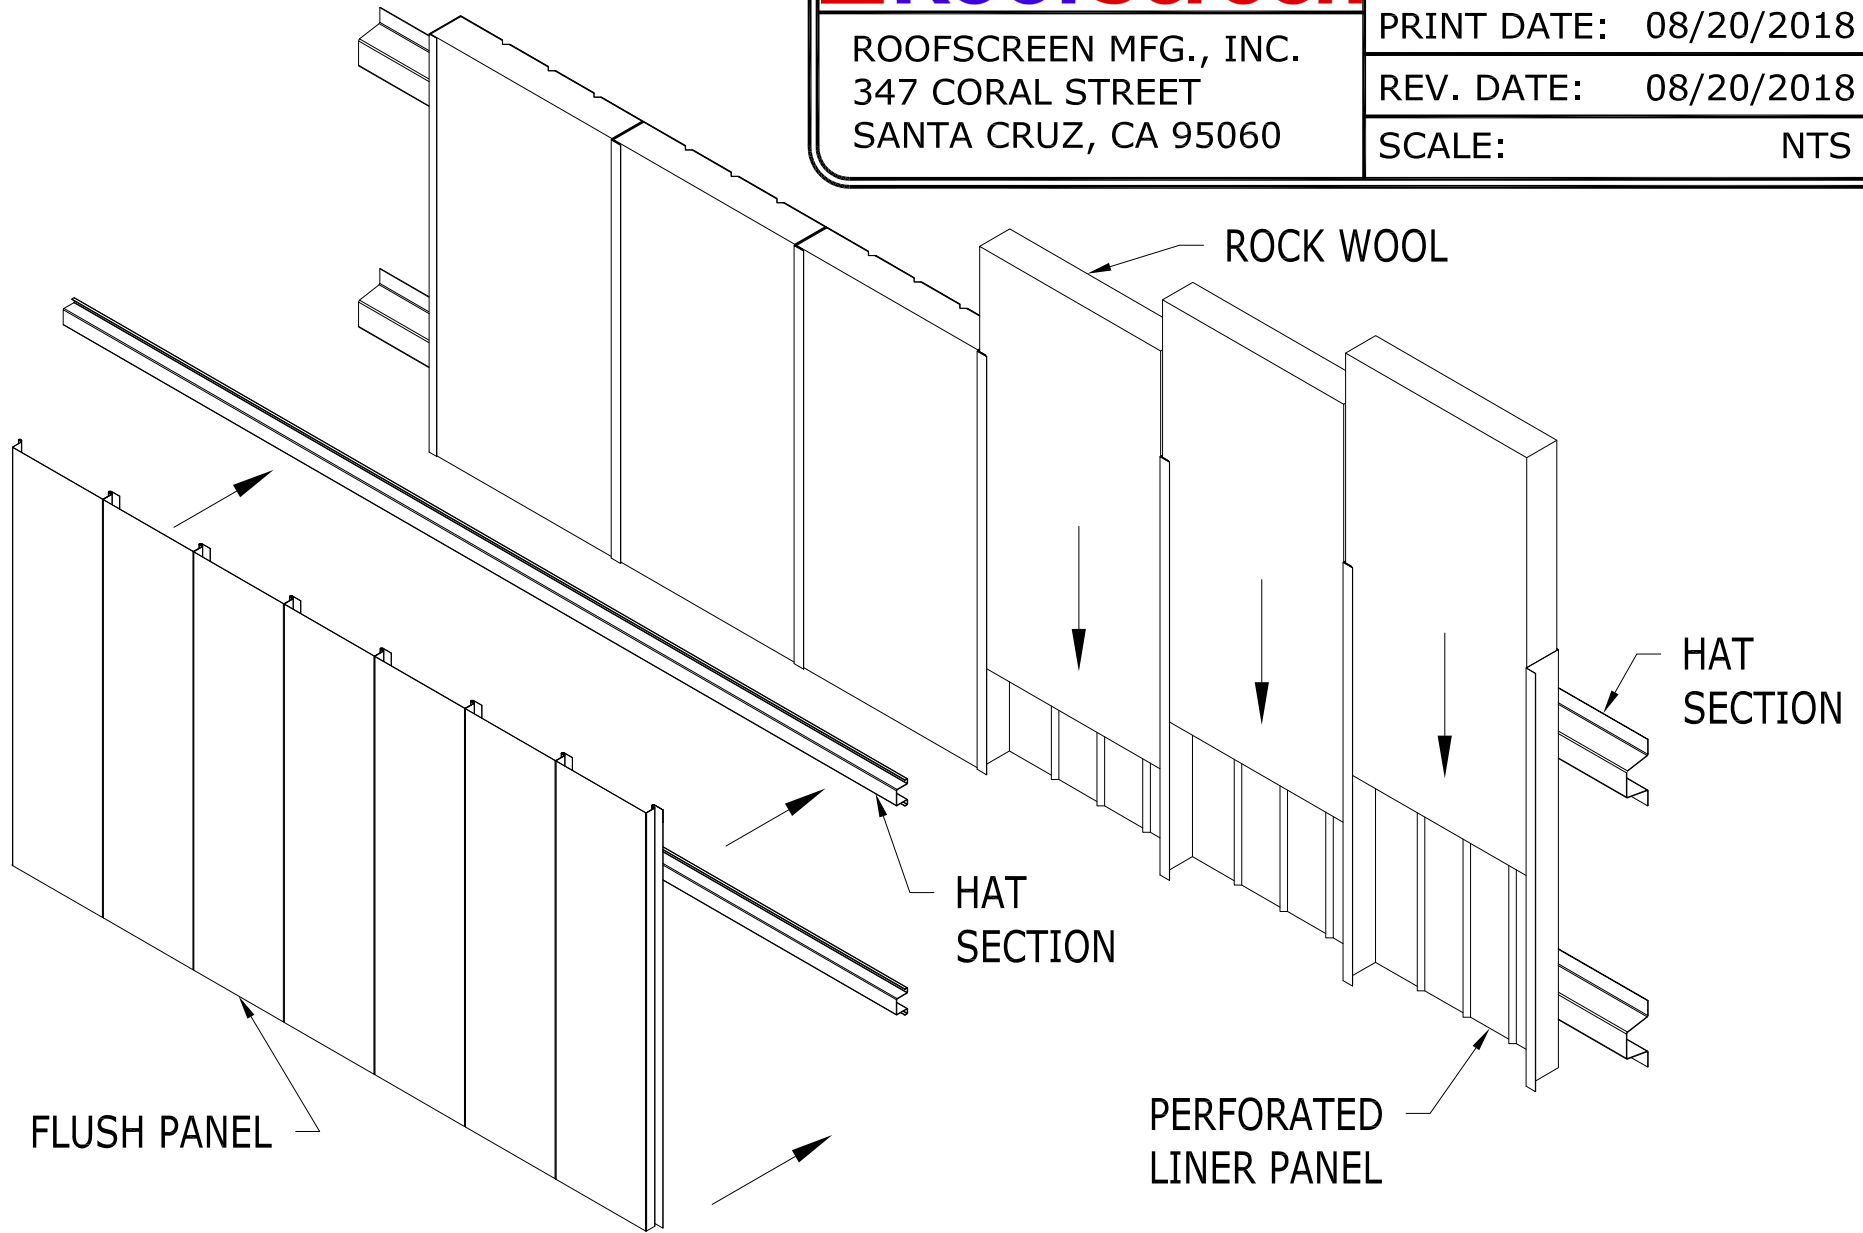

VERTICAL SOUND GUARD ASSEMBLY