




DRAWN BY: JM

ROOFSCREEN MFG., INC.
347 CORAL STREET
SANTA CRUZ, CA 95060

PRINT DATE: 08/19/2016

REV. DATE: 05/09/2017

SCALE: NTS

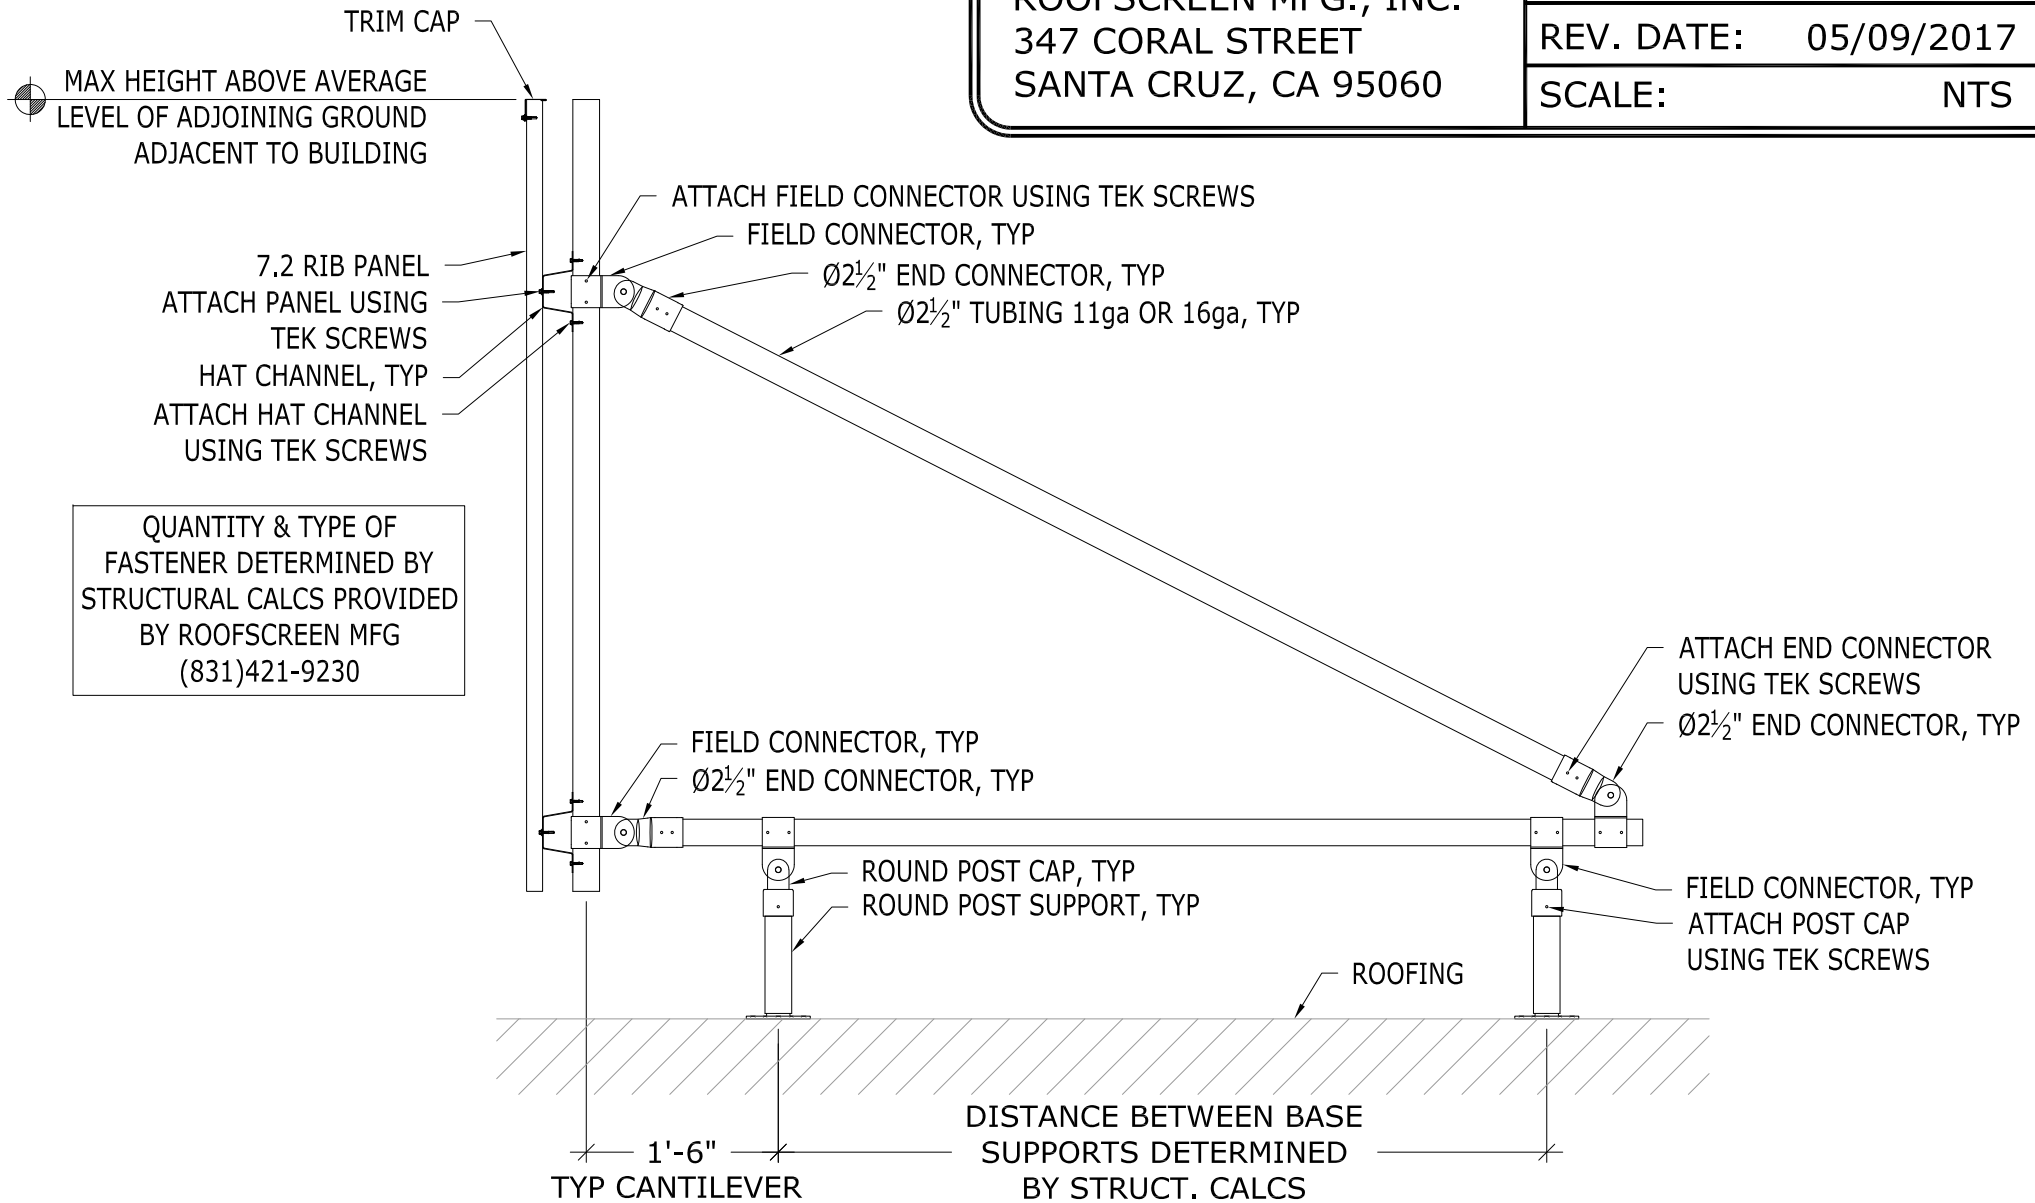

ROOFSCREEN SC3 LT FRAME




DRAWN BY: JM

ROOFSCREEN MFG., INC.
347 CORAL STREET
SANTA CRUZ, CA 95060

PRINT DATE: 08/19/2016

REV. DATE: 05/09/2017

SCALE: NTS

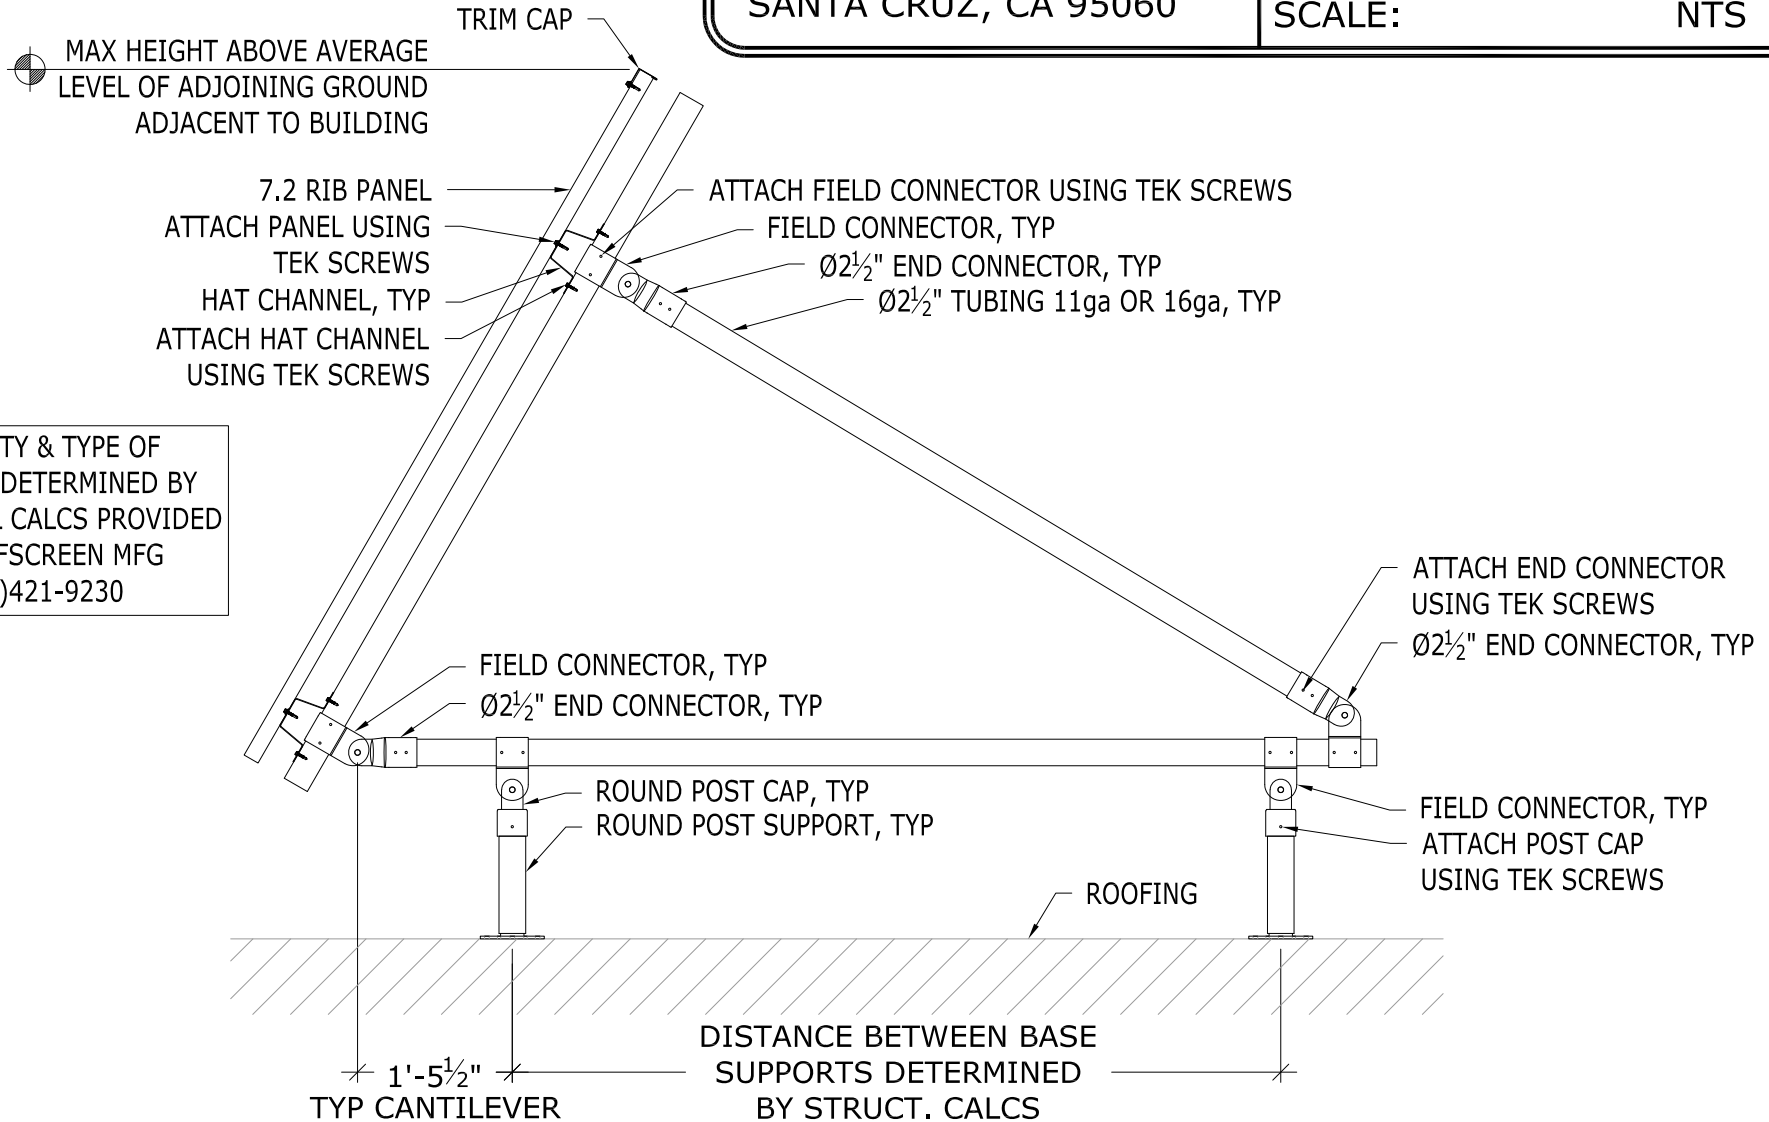

ROOFSCREEN SC3 LT FRAME