




ROOFSCREEN MFG., INC.
 347 CORAL STREET
 SANTA CRUZ, CA 95060

DRAWN BY: JM

PRINT DATE: 09/08/2016

REV. DATE: 05/09/2017

SCALE: NTS

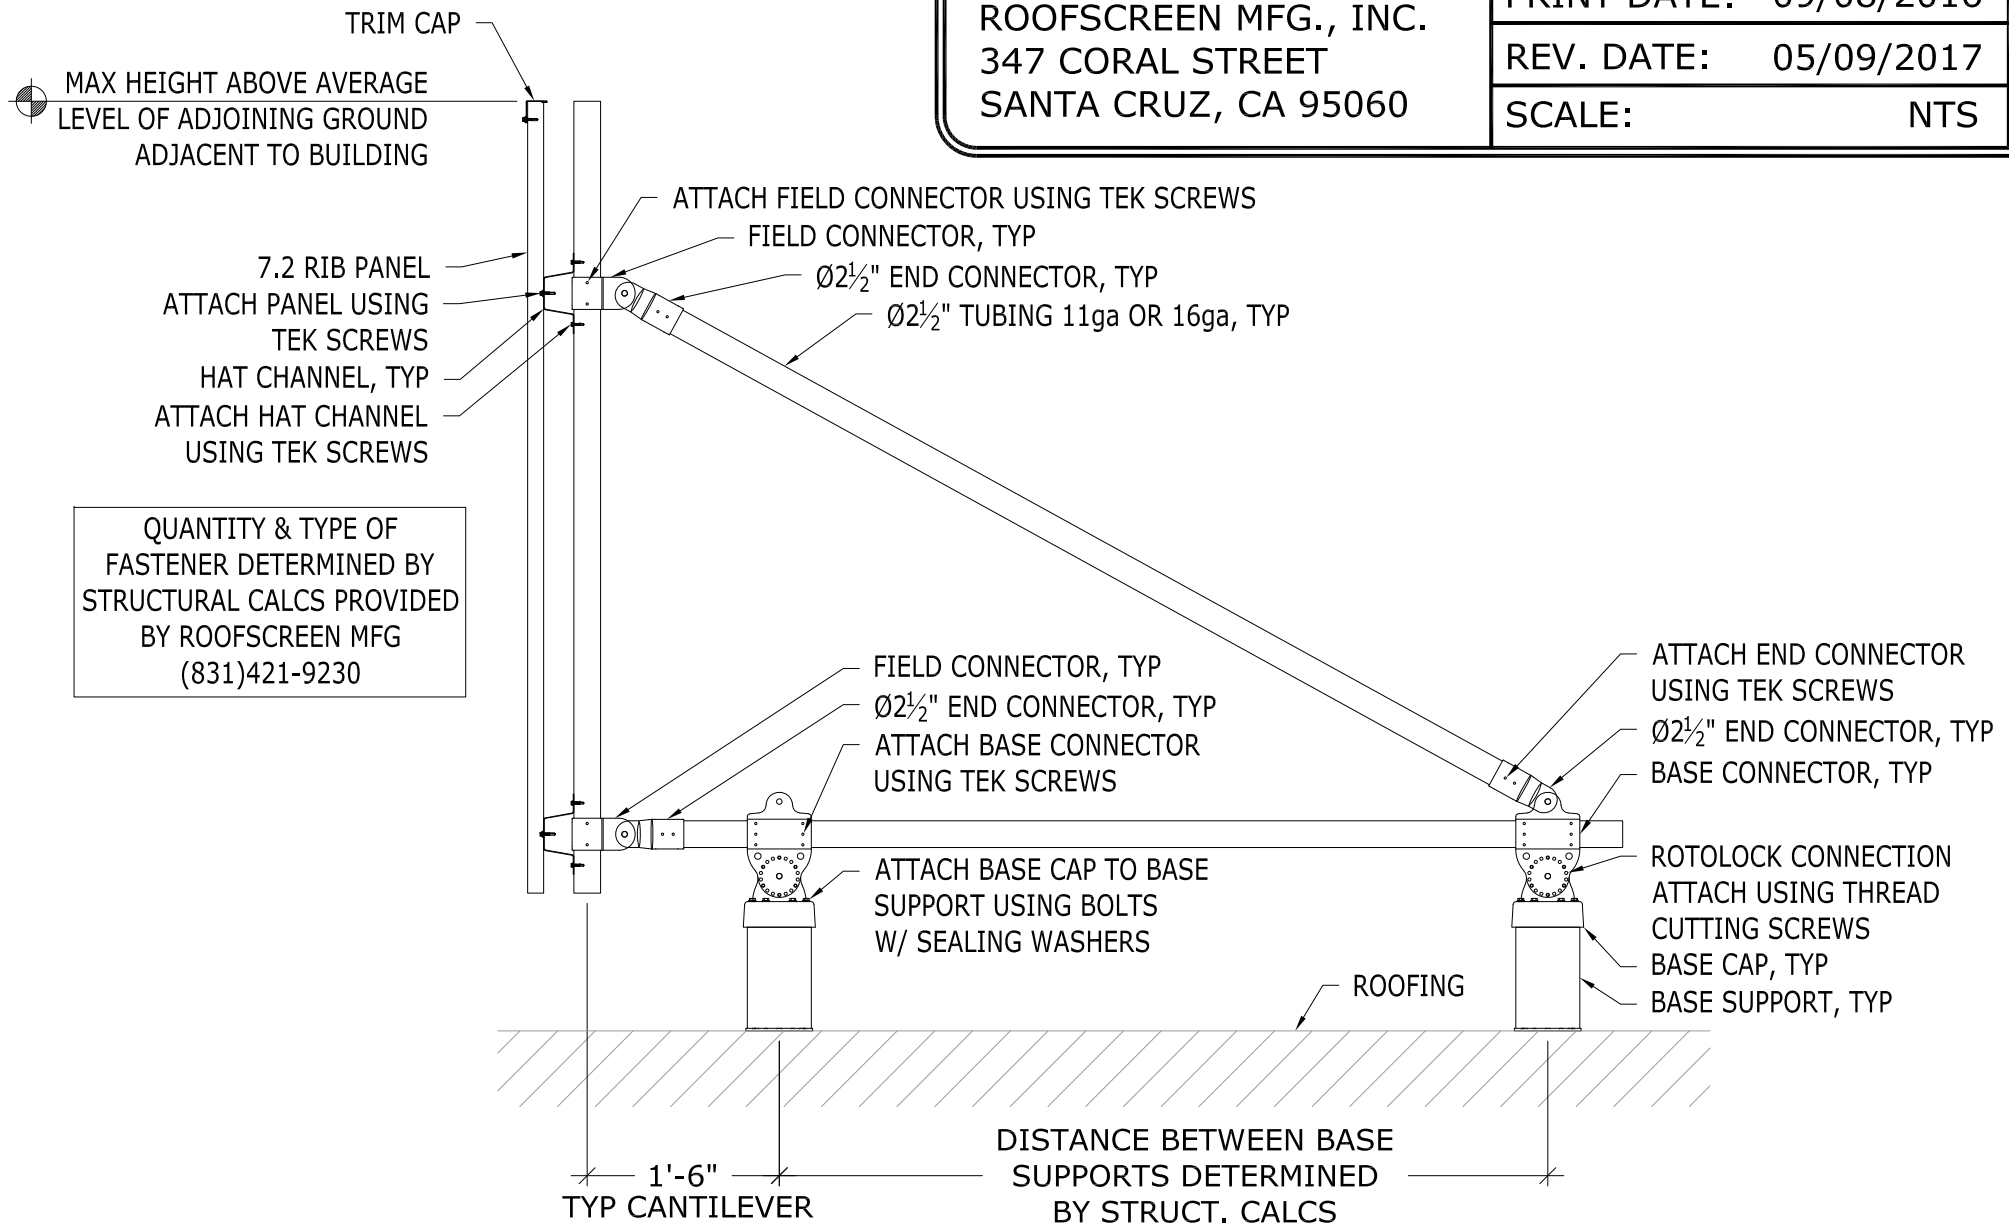

QUANTITY & TYPE OF FASTENER DETERMINED BY STRUCTURAL CALCS PROVIDED BY ROOFSCREEN MFG (831)421-9230

ROOFSCREEN SC3 FRAME




ROOFSCREEN MFG., INC.
 347 CORAL STREET
 SANTA CRUZ, CA 95060

DRAWN BY: JM

PRINT DATE: 09/08/2016

REV. DATE: 05/09/2017

SCALE: NTS

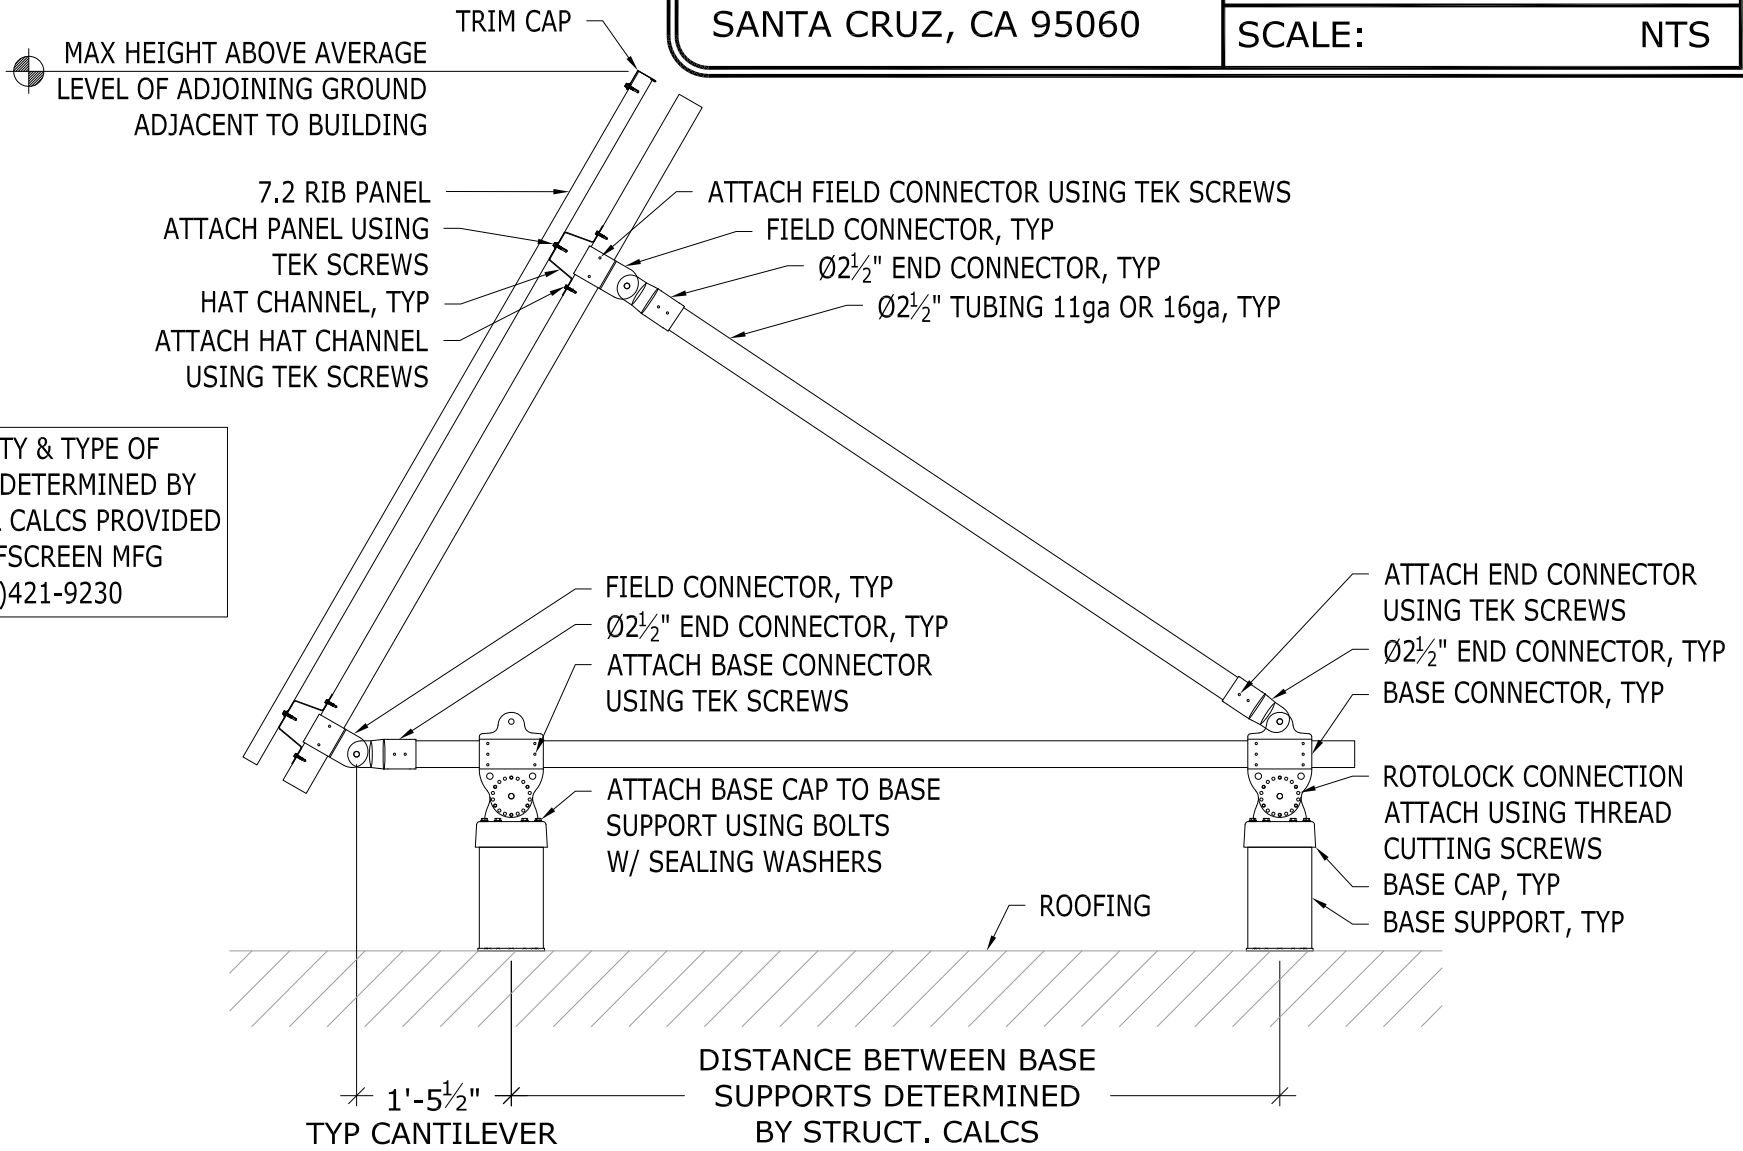

QUANTITY & TYPE OF FASTENER DETERMINED BY STRUCTURAL CALCS PROVIDED BY ROOFSCREEN MFG (831)421-9230

ROOFSCREEN SC3 FRAME