




ROOFSCREEN MFG., INC.
 347 CORAL STREET
 SANTA CRUZ, CA 95060

DRAWN BY: RMI

PRINT DATE: 5/04/22


REV. DATE: 5/04/22

SCALE: NTS

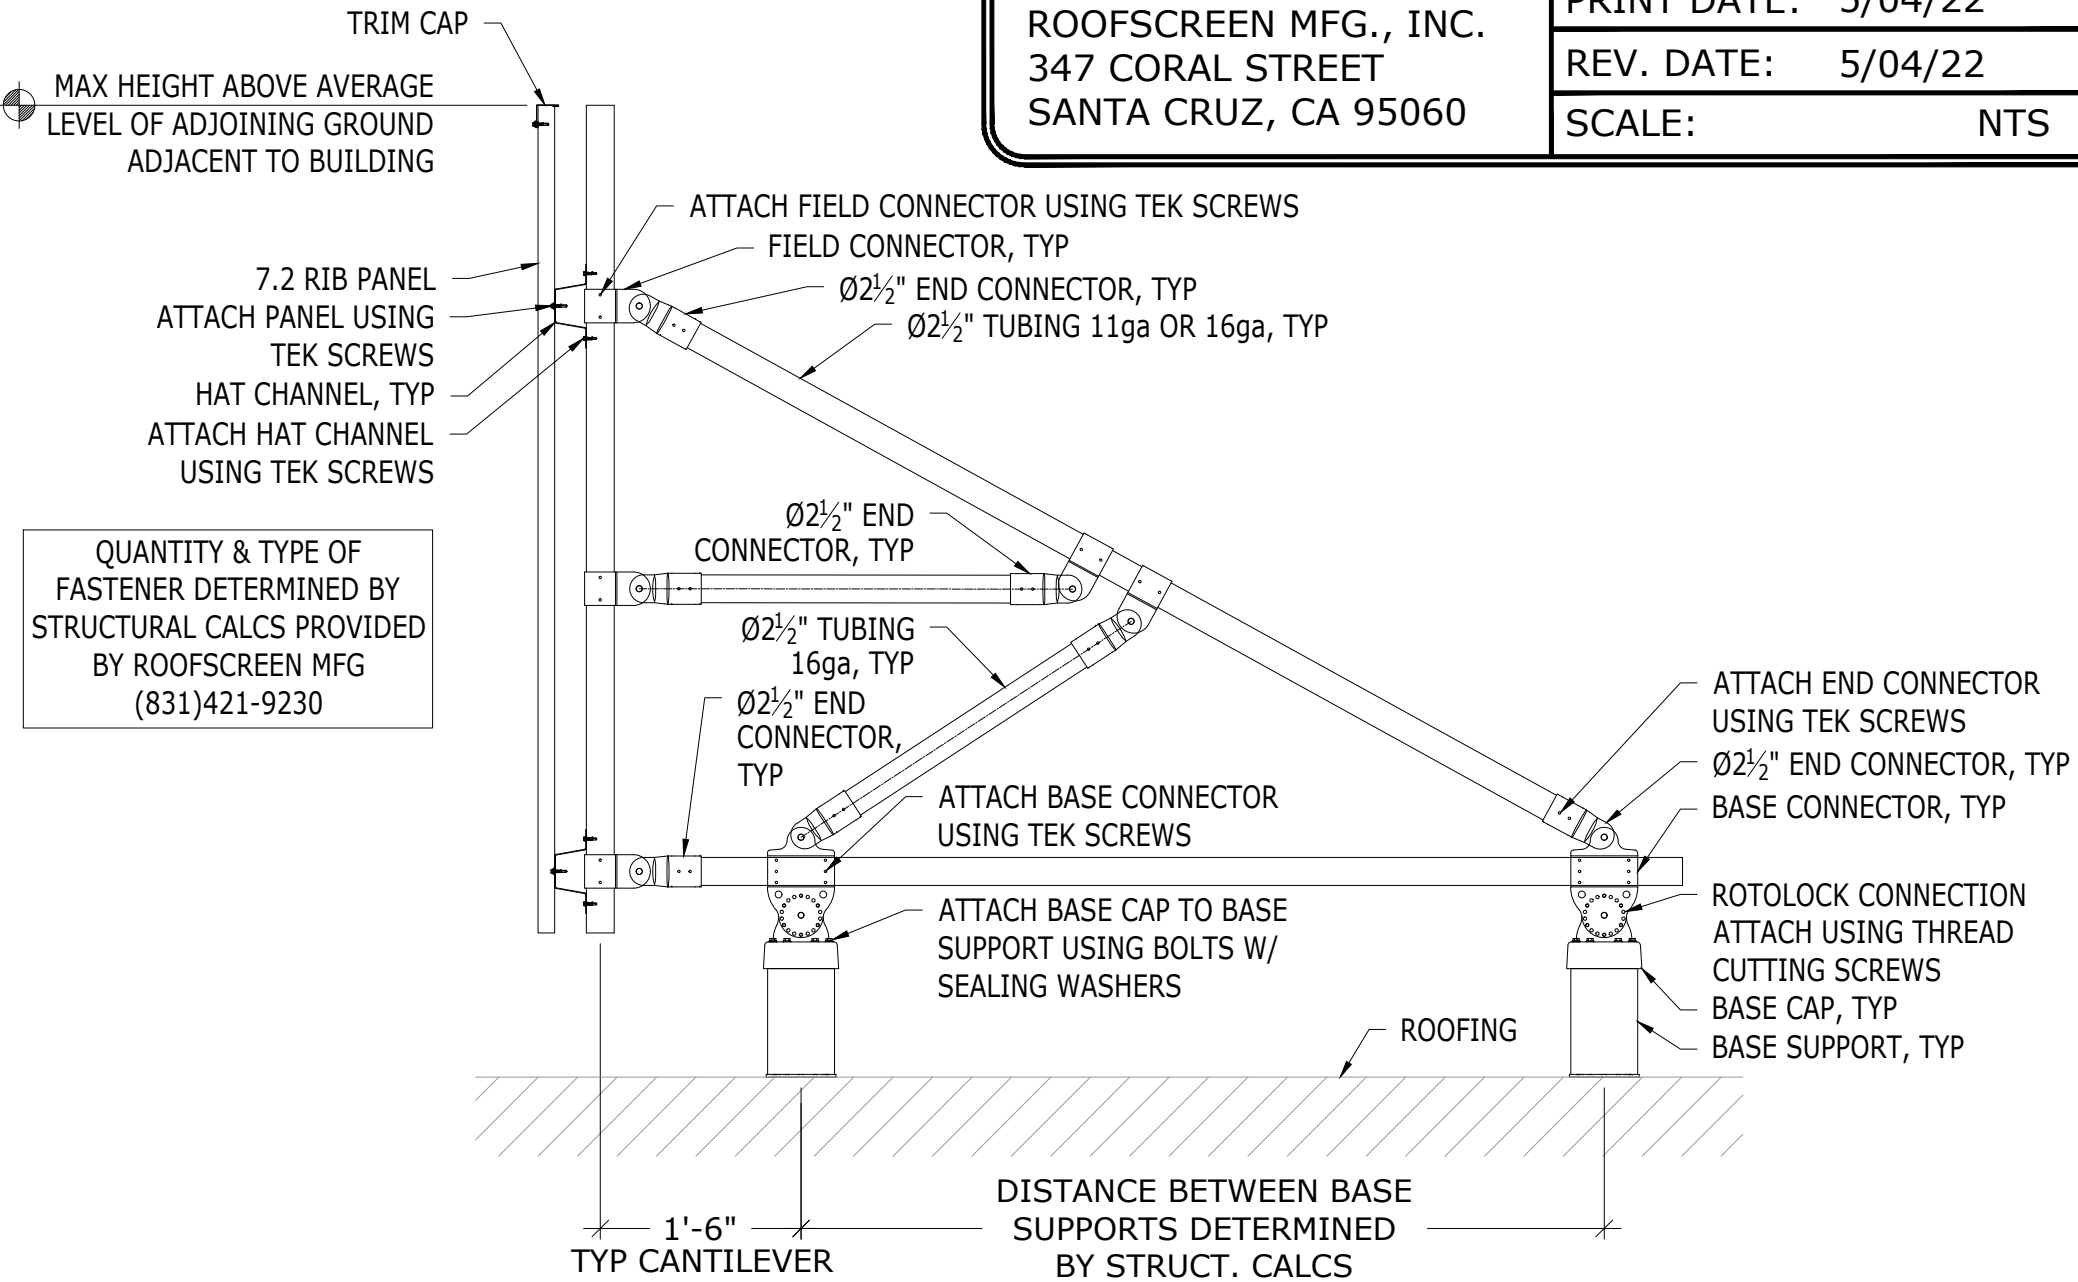

QUANTITY & TYPE OF FASTENER DETERMINED BY STRUCTURAL CALCS PROVIDED BY ROOFSCREEN MFG (831)421-9230

ROOFSCREEN SC5 FRAME

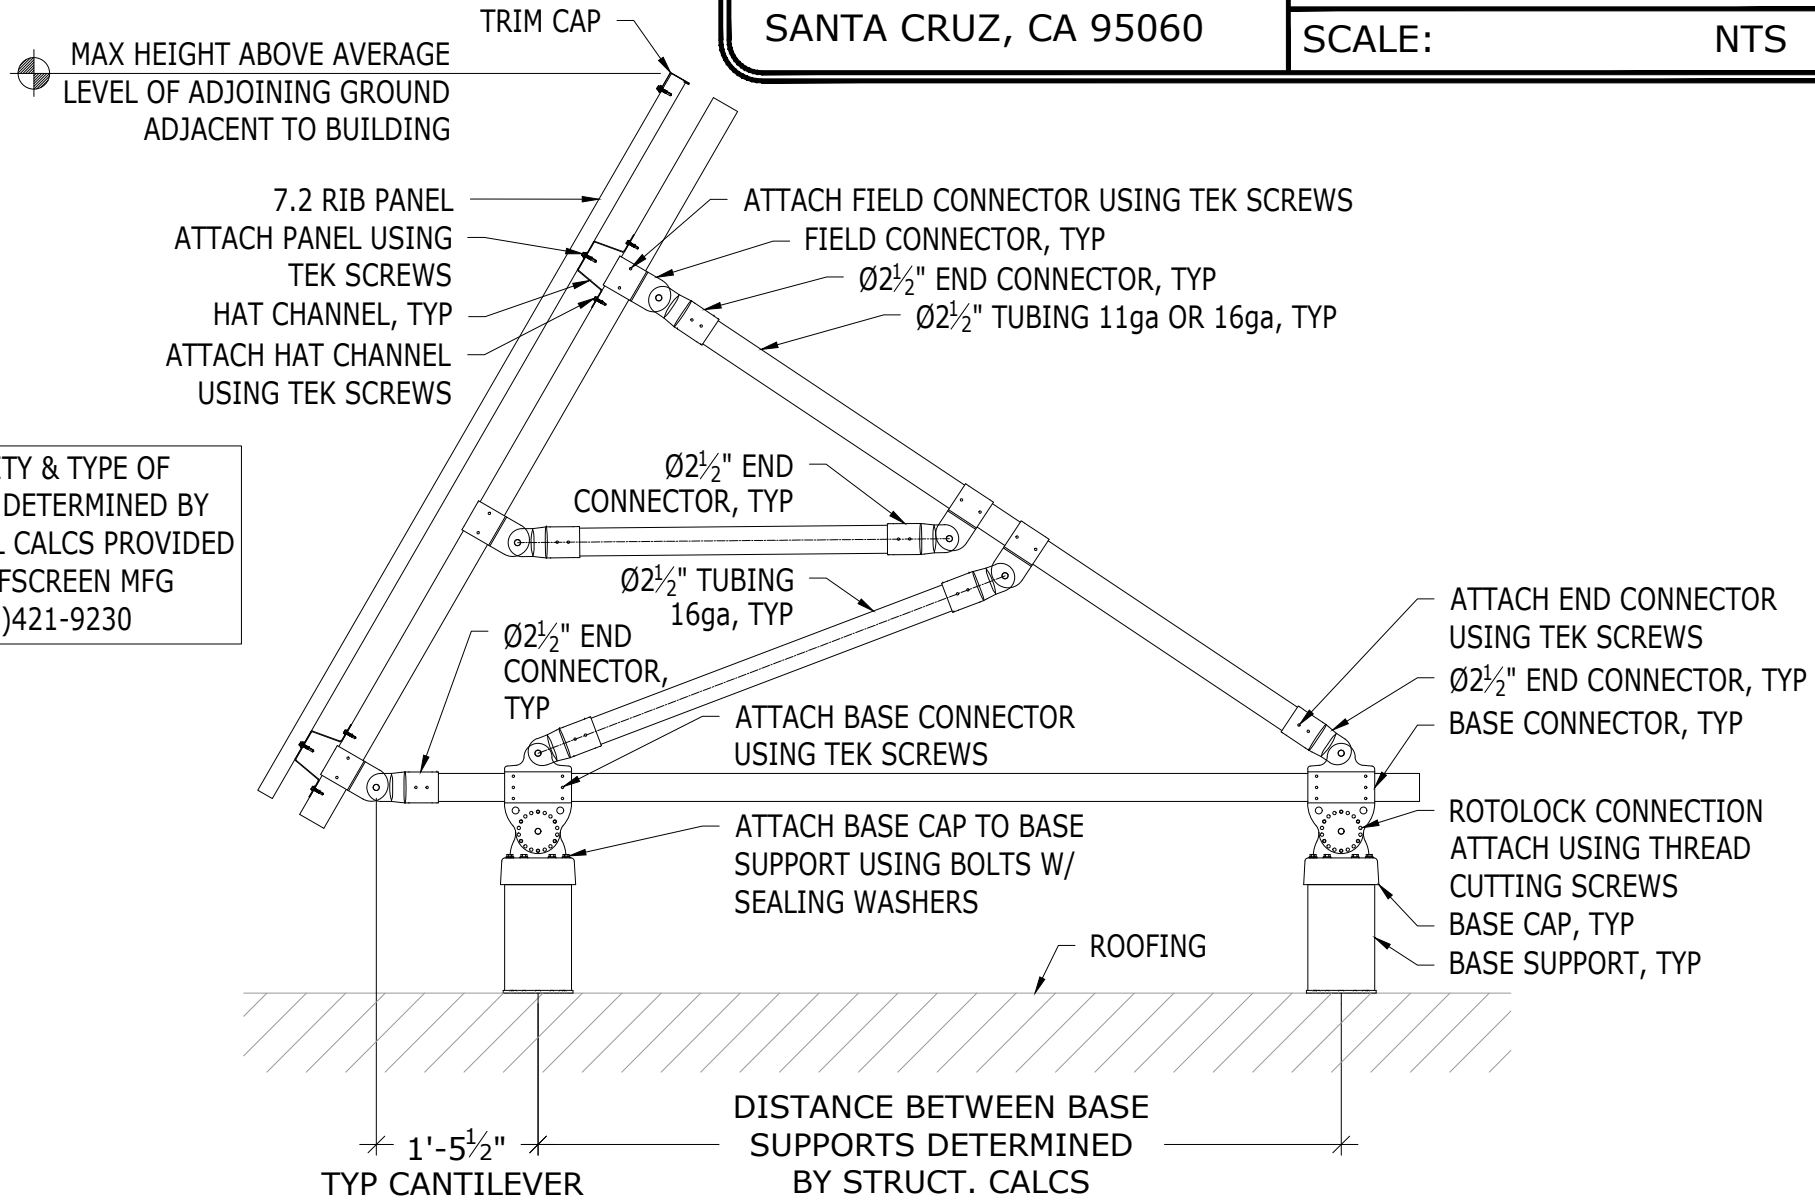

ROOFSCREEN SC5 FRAME