




DRAWN BY: JM

ROOFSCREEN MFG., INC.
347 CORAL STREET
SANTA CRUZ, CA 95060

PRINT DATE: 08/19/2016

REV. DATE: 08/19/2016

SCALE: NTS

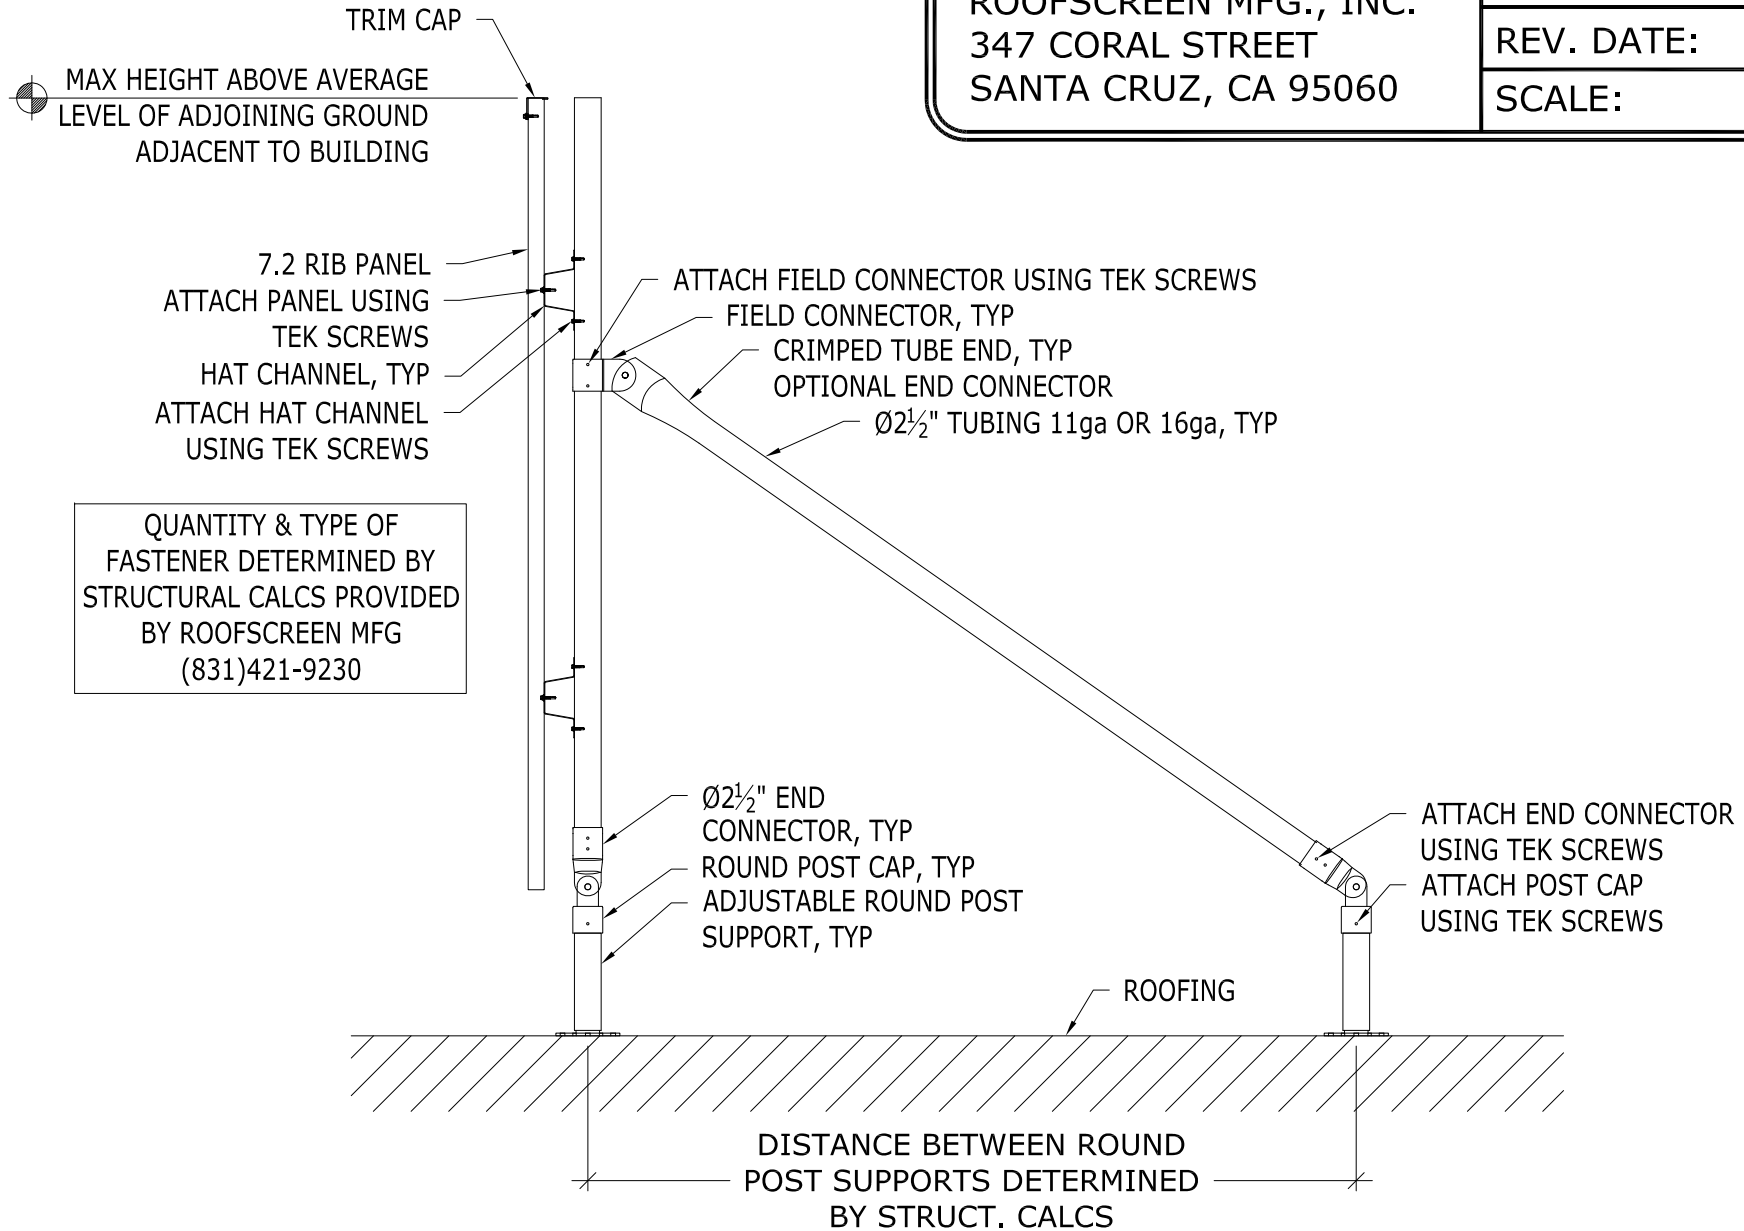

ROOFSCREEN NC2 FRAME




DRAWN BY: JM

ROOFSCREEN MFG., INC.
347 CORAL STREET
SANTA CRUZ, CA 95060

PRINT DATE: 08/19/2016

REV. DATE: 08/19/2016

SCALE: NTS

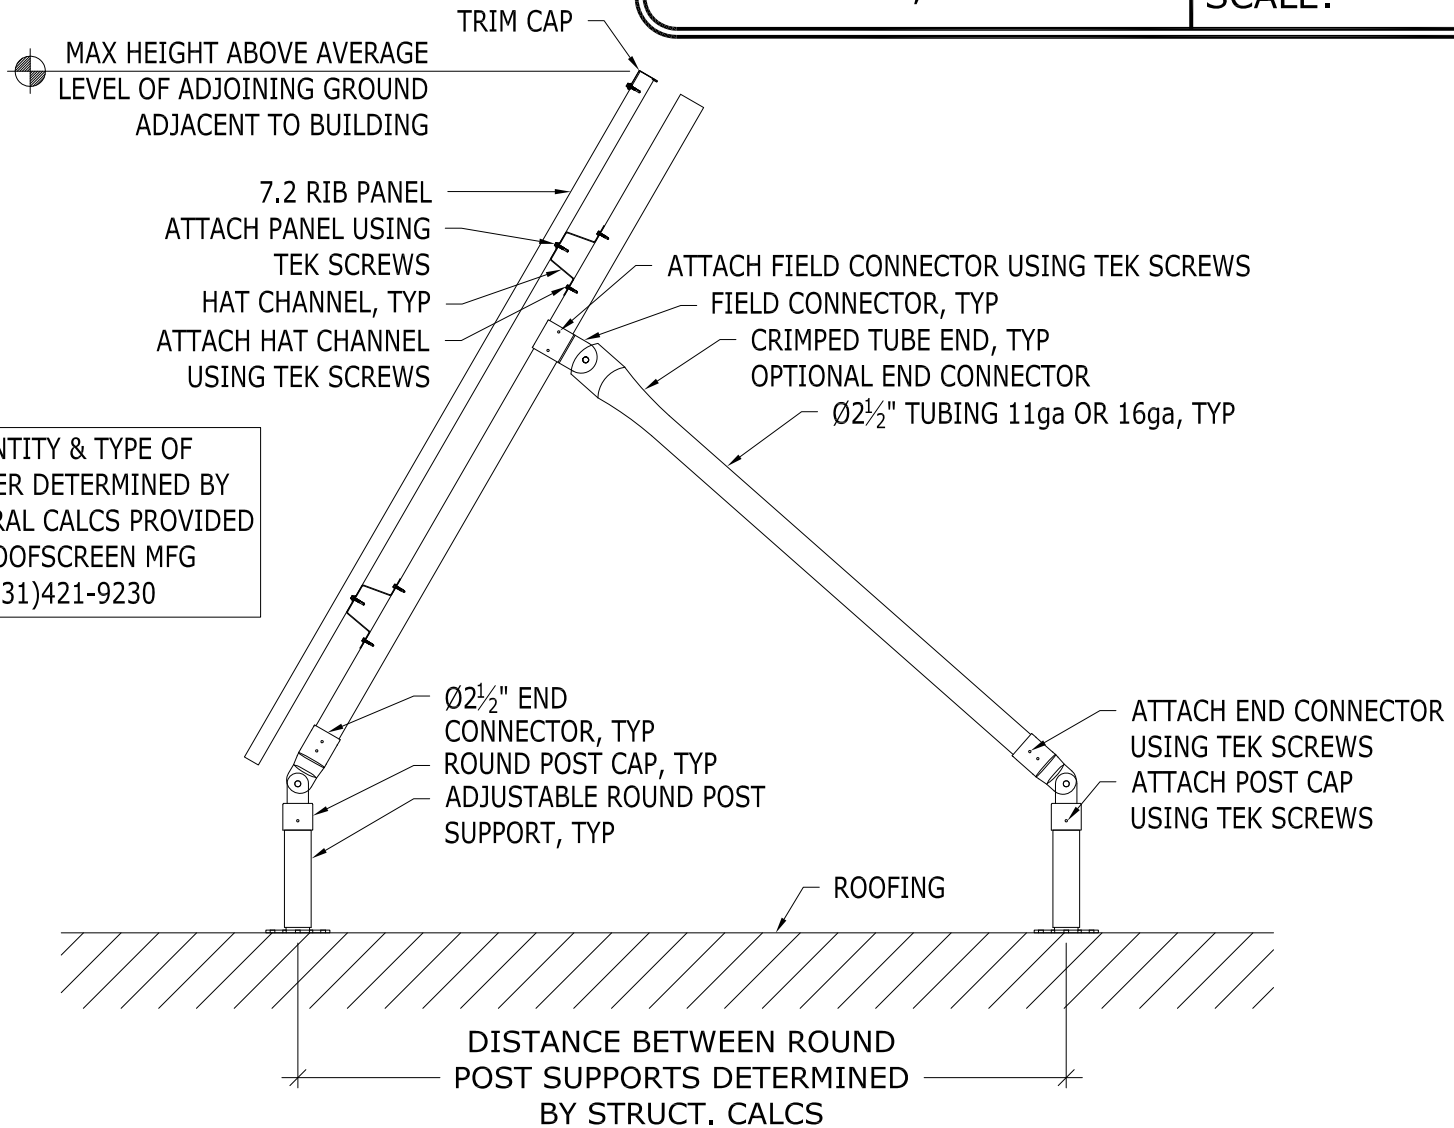

ROOFSCREEN NC2 FRAME